


NOTES:

1. REFER TO IKO.COM/COMM FOR THE MOST UP TO DATE INSTALLATION INFORMATION.
2. ANY CARPENTRY OR METAL WORK SHOULD BE DESIGNED AND CONSTRUCTED IN ACCORDANCE WITH LOCAL CODE REQUIREMENTS AND/OR PROJECT SPECIFICATIONS. THESE COMPONENTS SHOULD BE REVIEWED AND APPROVED BY A LICENSED DESIGN PROFESSIONAL. IKO ASSUMES NO RESPONSIBILITY FOR THE INSTALLATION OF THE ASSOCIATED COMPONENTS OR DAMAGE TO THE ROOF SYSTEM DUE TO FAULTY INSTALLATION.
3. THE HOLE IN MEMBRANE SHOULD EXTEND A MINIMUM 1/2" (12 MM) BEYOND THE CLAMP RING AND BE LARGER THAN THE DIAMETER OF THE LEADER PIPE.
4. ONE (1) CARTRIDGE OF IKO INNOVISEAL TPO WATER STOP MASTIC PER DRAIN.
5. IN RE-ROOF APPLICATION
 - A. REMOVE EXISTING FLASHING DOWN TO THE METAL BOWL
 - B. REPAIR AND REPLACE BROKEN DRAIN COMPONENTS.

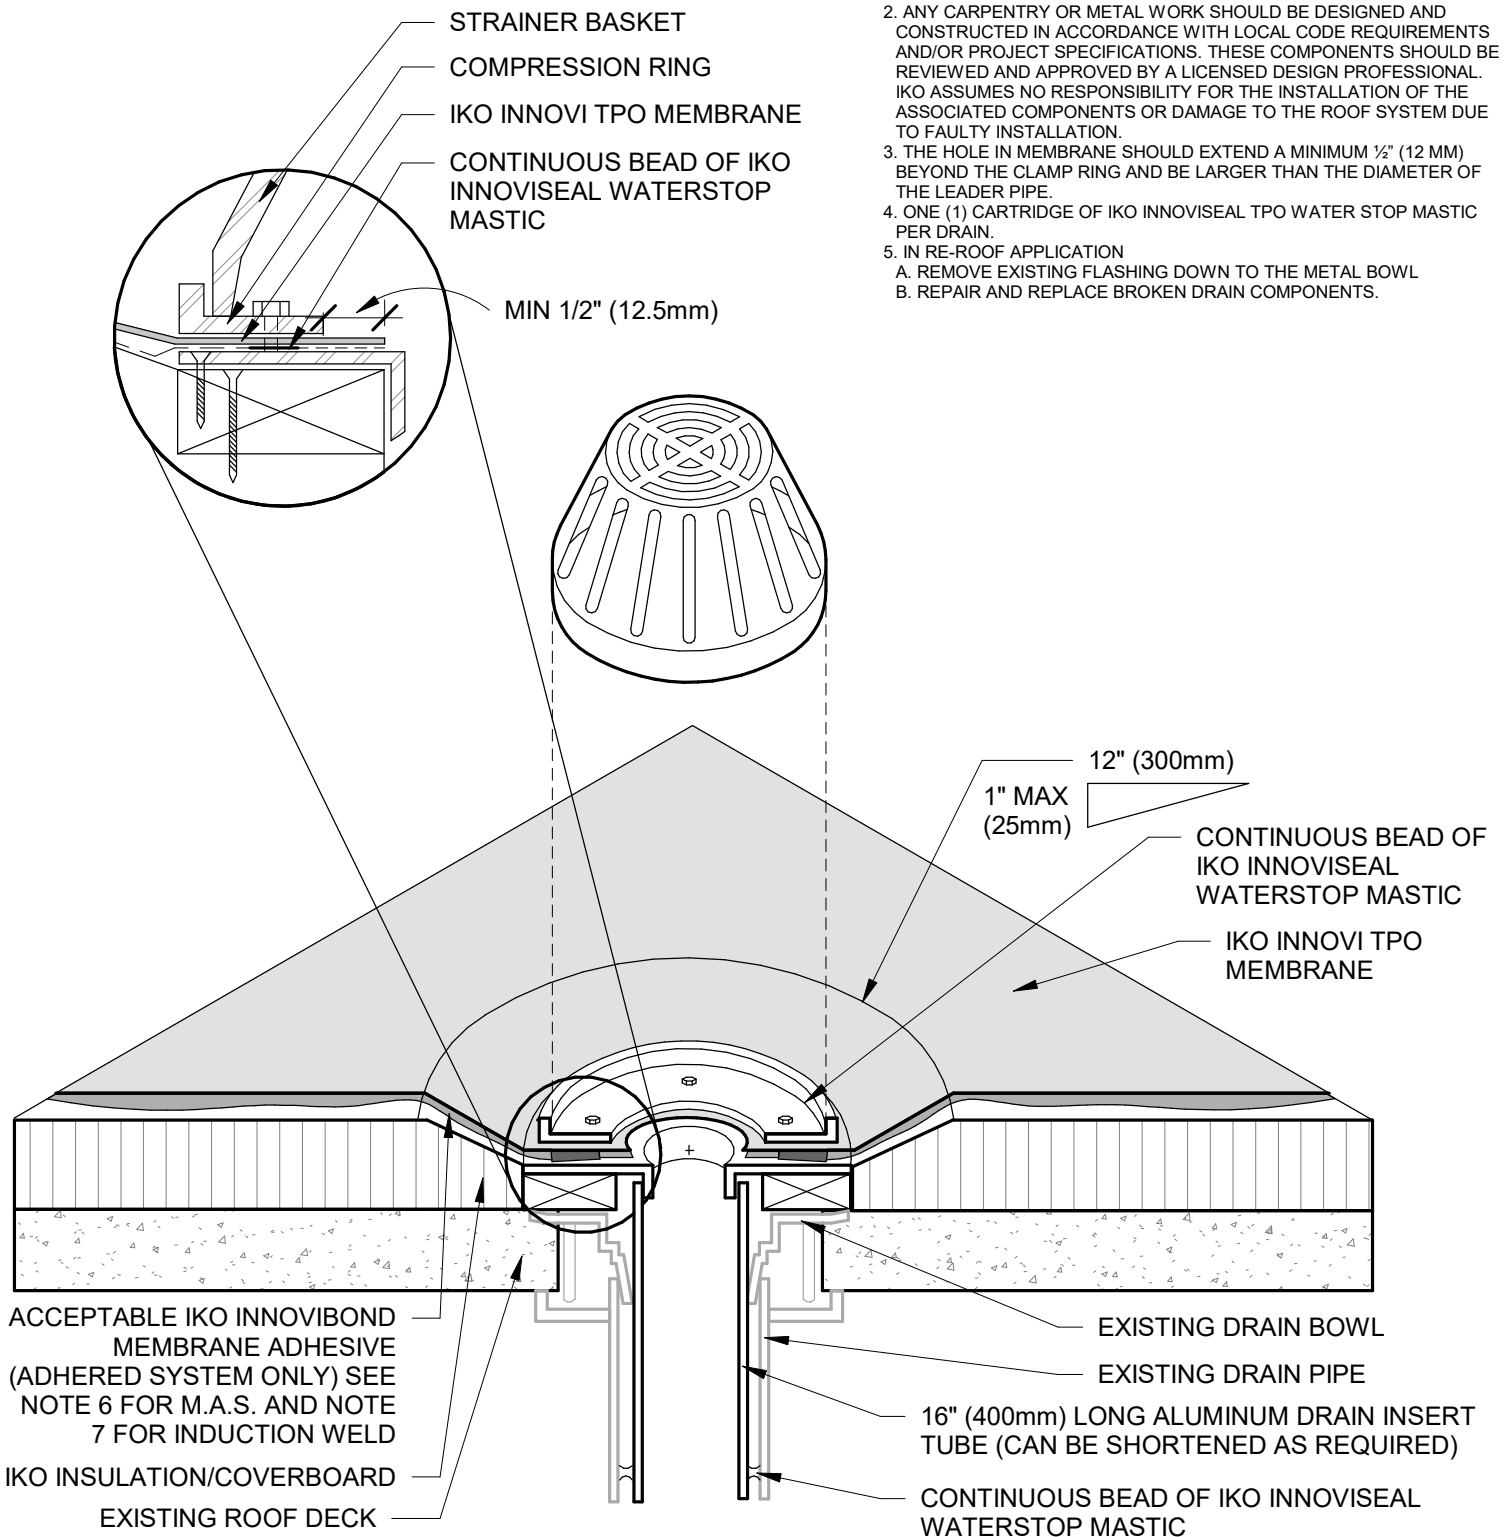

Title: IKO DRAIN INSERT

Detail Number: **T-DN-5**

Issue Date: 8/01/2025

Maximum Warranty Term: 20-Years

Not to Scale



COMMERCIAL

Specify with Confidence.

