



REFER TO ALL NOTES ON DETAIL CB-1.

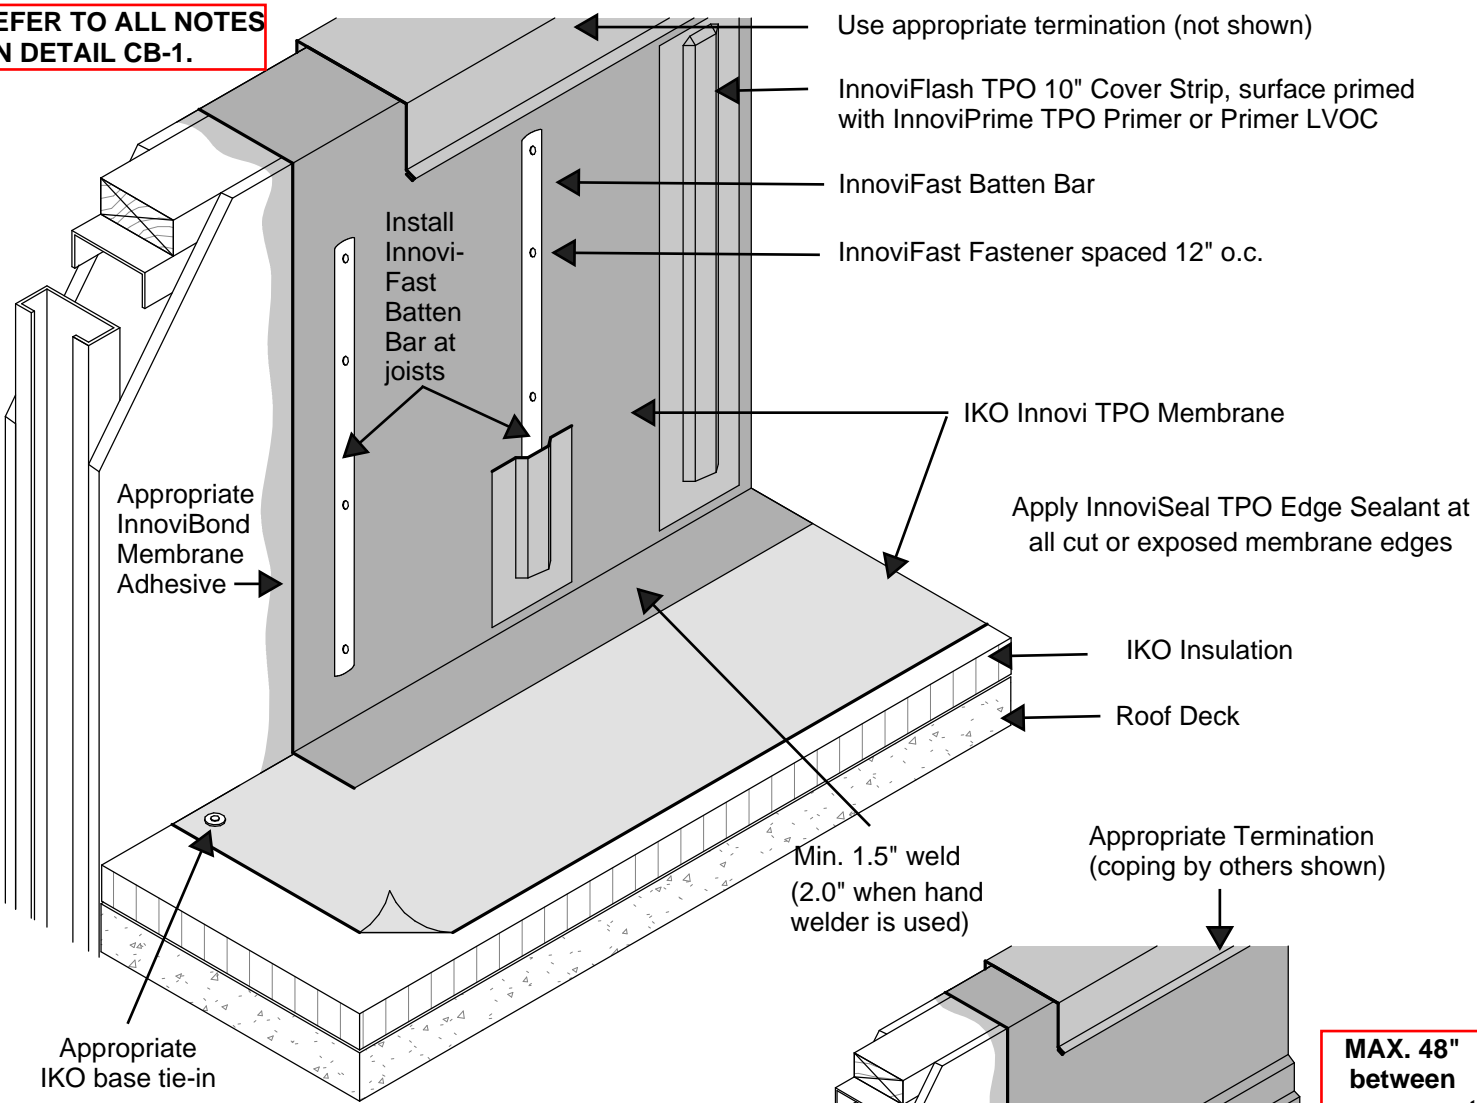

MAX. 48" between securement rows.

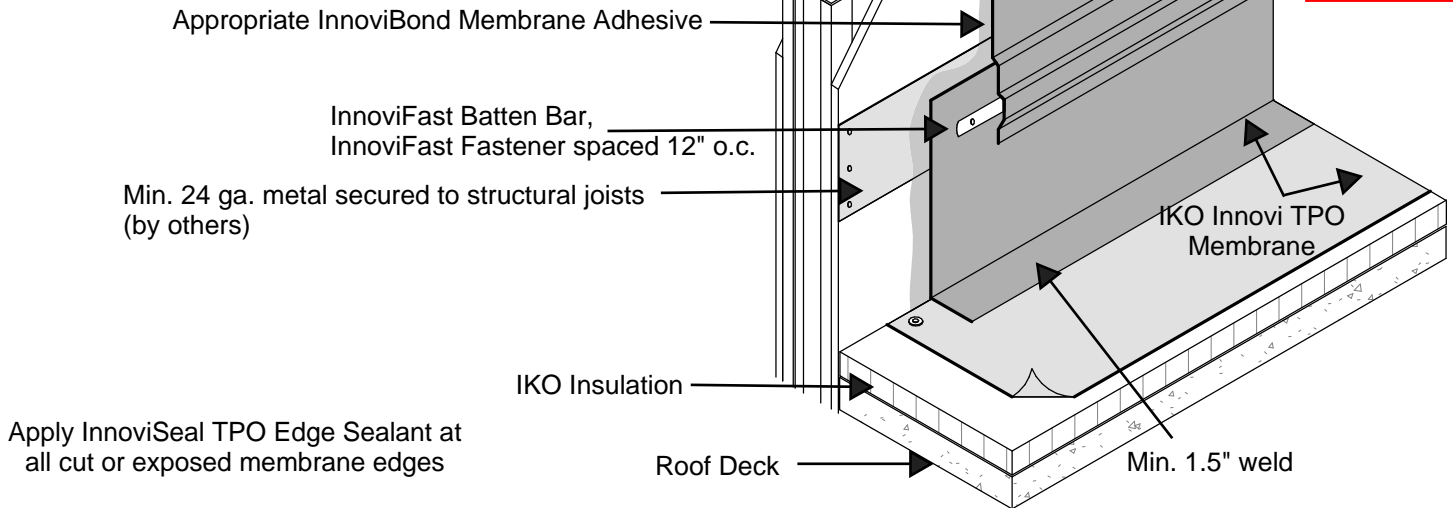

INTERMEDIATE ATTACHMENT - NON-STRUCTURAL WALL

CB-2