


NOTES:

1. REFER TO IKO.COM/COMM FOR THE MOST UP TO DATE INSTALLATION INFORMATION.
2. ANY CARPENTRY OR METAL WORK SHOULD BE DESIGNED AND CONSTRUCTED IN ACCORDANCE WITH LOCAL CODE REQUIREMENTS AND/OR PROJECT SPECIFICATIONS. THESE COMPONENTS SHOULD BE REVIEWED AND APPROVED BY A LICENSED DESIGN PROFESSIONAL. IKO ASSUMES NO RESPONSIBILITY FOR THE INSTALLATION OF THE ASSOCIATED COMPONENTS OR DAMAGE TO THE ROOF SYSTEM DUE TO FAULTY INSTALLATION.
3. ONLY USE A FIELD FABRICATED FLASHING WHEN A INNOVIFLASH TPO UNIVERSAL OR SPLIT PIPE BOOT CANNOT BE USED.
4. FOR MECHANICALLY ATTACHED SYSTEMS, INSTALL A MINIMUM OF FOUR (4) INNOVIFAST FASTENERS AND SEAM PLATES TO SECURE THE ROOFING MEMBRANE AT THE BASE OF THE PIPE. THEN A 24" X 24" TARGET PATCH OF IKO INNOVI TPO MUST FIRST BE INSTALLED. SEE DETAIL T-P-7 OR T-P-8.
5. HEAT WELD THE BASE OF THE SQUARE SPLIT PIPE BOOT TO THE FIELD MEMBRANE OR TARGET PATCH. A MINIMUM 2.0" WELD IS REQUIRED.
6. IF INSTALLING OVER A MEMBRANE SEAM, FLASH INTERSECTIONS OF THE BOOT PERIMETER AND MEMBRANE WITH INNOVIFLASH TPO JOINT COVERS.

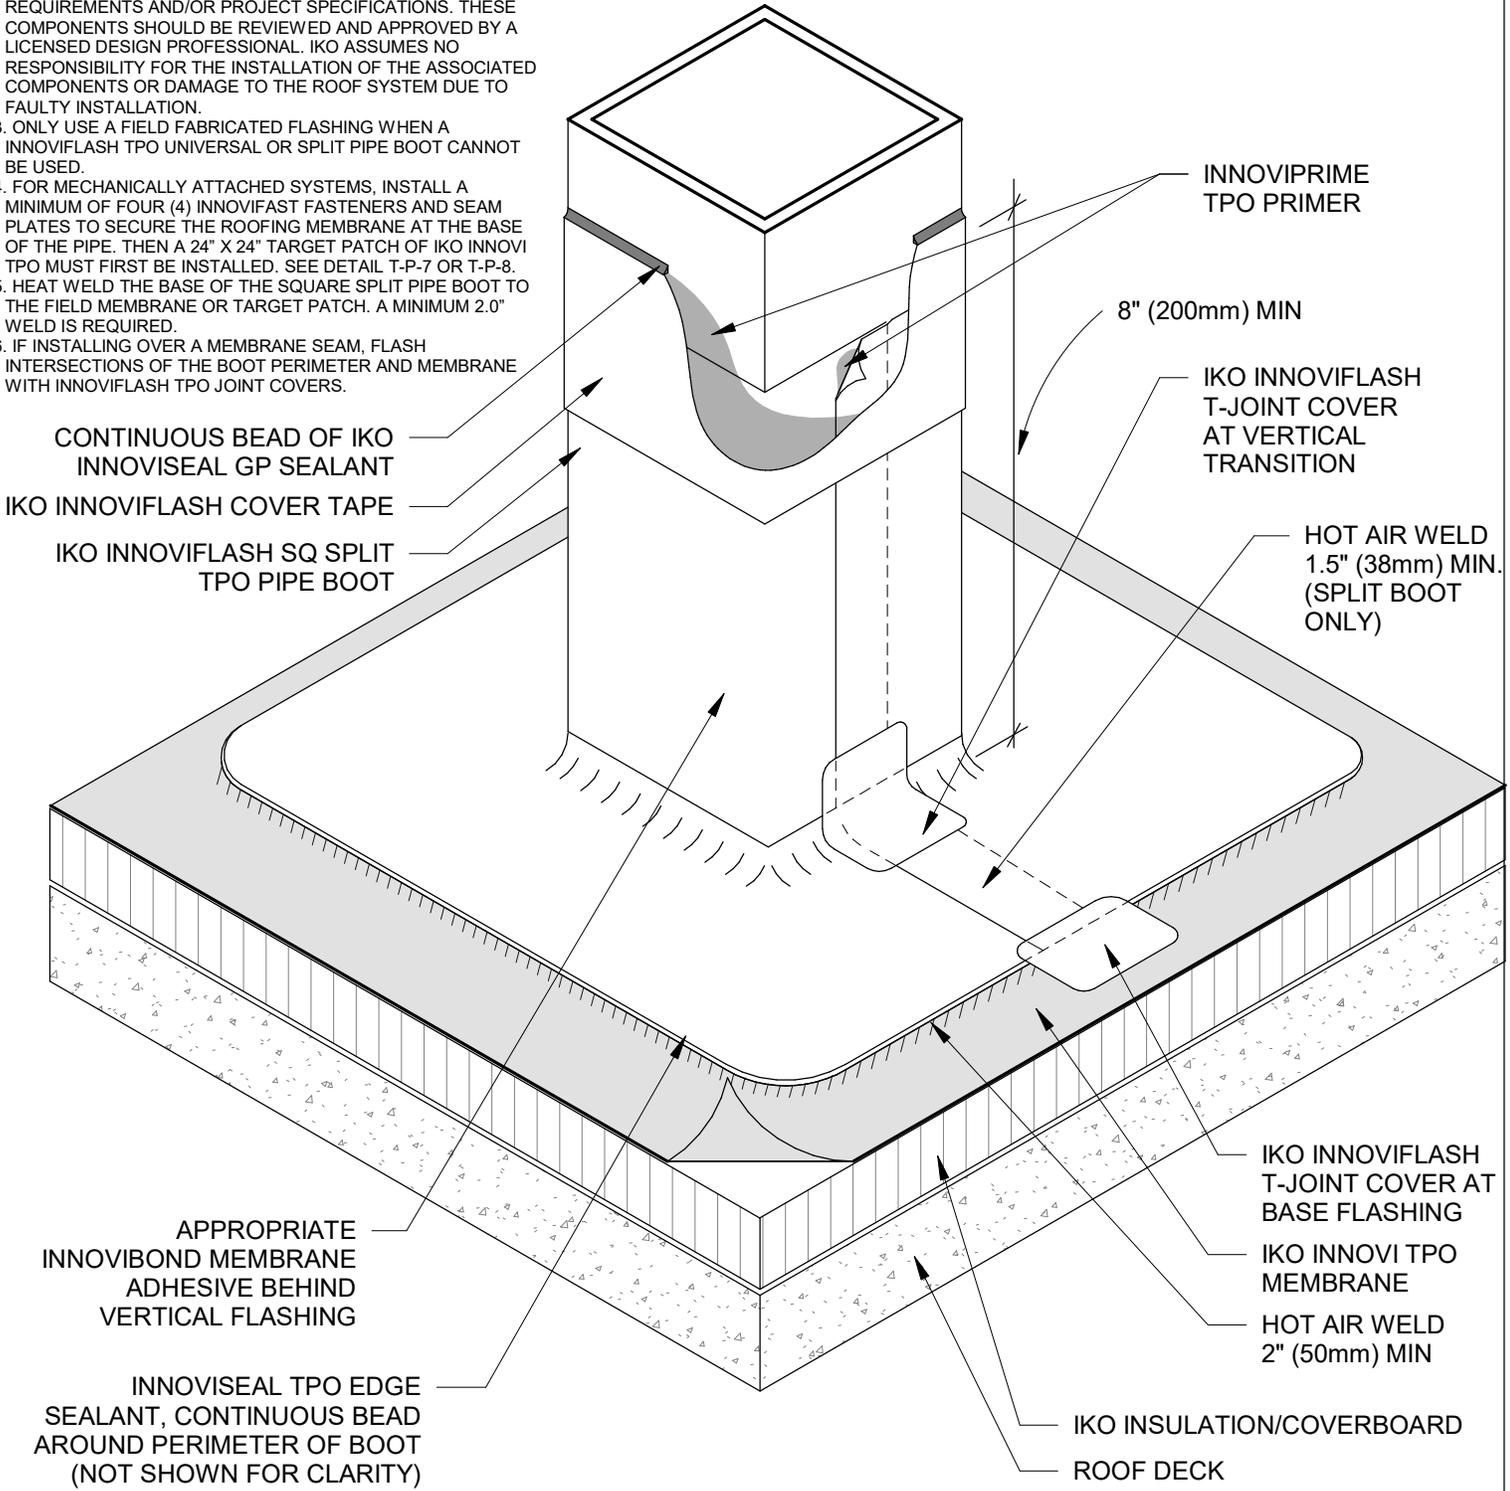

Title: **SQUARE PENETRATION WITH SPLIT SQUARE BOOT AND COVER TAPE TERMINATION**

Detail Number: **T-P-5**

Issue Date: 8/01/2025

Maximum Warranty Term: 30-Years

Not to Scale